


NOTE: REFER TO

WINDOW HEAD: SSETB-DP2SU030

WINDOW JAMB: SSETB-DP2SU040

ARCHITECT NOTE:

- DETAIL FOR SUPPORTED PROGUARD DP® - DOUBLE DRAINAGE PLANE PANELS.
 - ENGINEER OF RECORD TO SELECT PROGUARD DP® SCREW SPACING USING NTA REPORT TRIG030116-28.
- PREMANUFACTURED THERMALLY BROKEN ALUMINUM WINDOW ASSEMBLY
- SPRAY APPLIED FOAM INSULATING AIR SEAL AROUND FRAME
- 16 GAUGE MIN. (G90 COATED) WINDOW SUPPORT ANGLE
- COMPRESSIBLE BACKER ROD AND SILICONE SEALANT AROUND FRAME

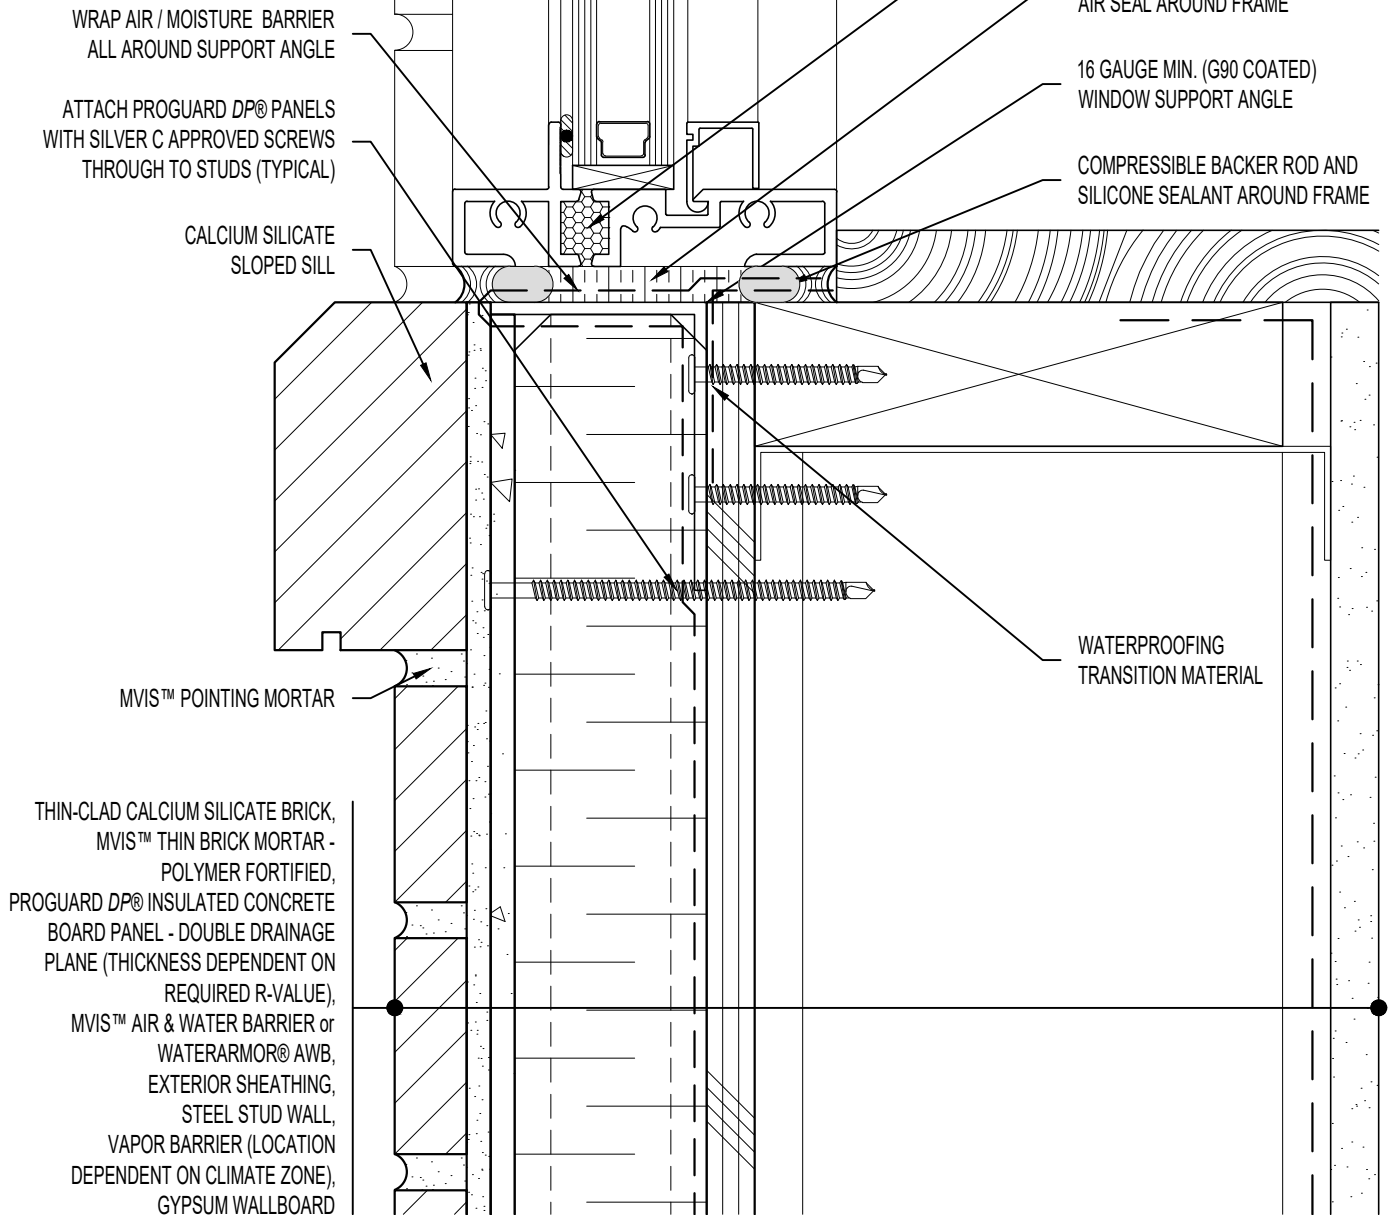

ARRISCRAFT · CADD

TITLE:

SLOPED WINDOW SILL

DETAIL No:

SSETB - DP2S

U022

DATE DRAWN:

02 Mar 2022

SCALE:

1-1/2"=1'-0"

DRAWN BY:

TRI