

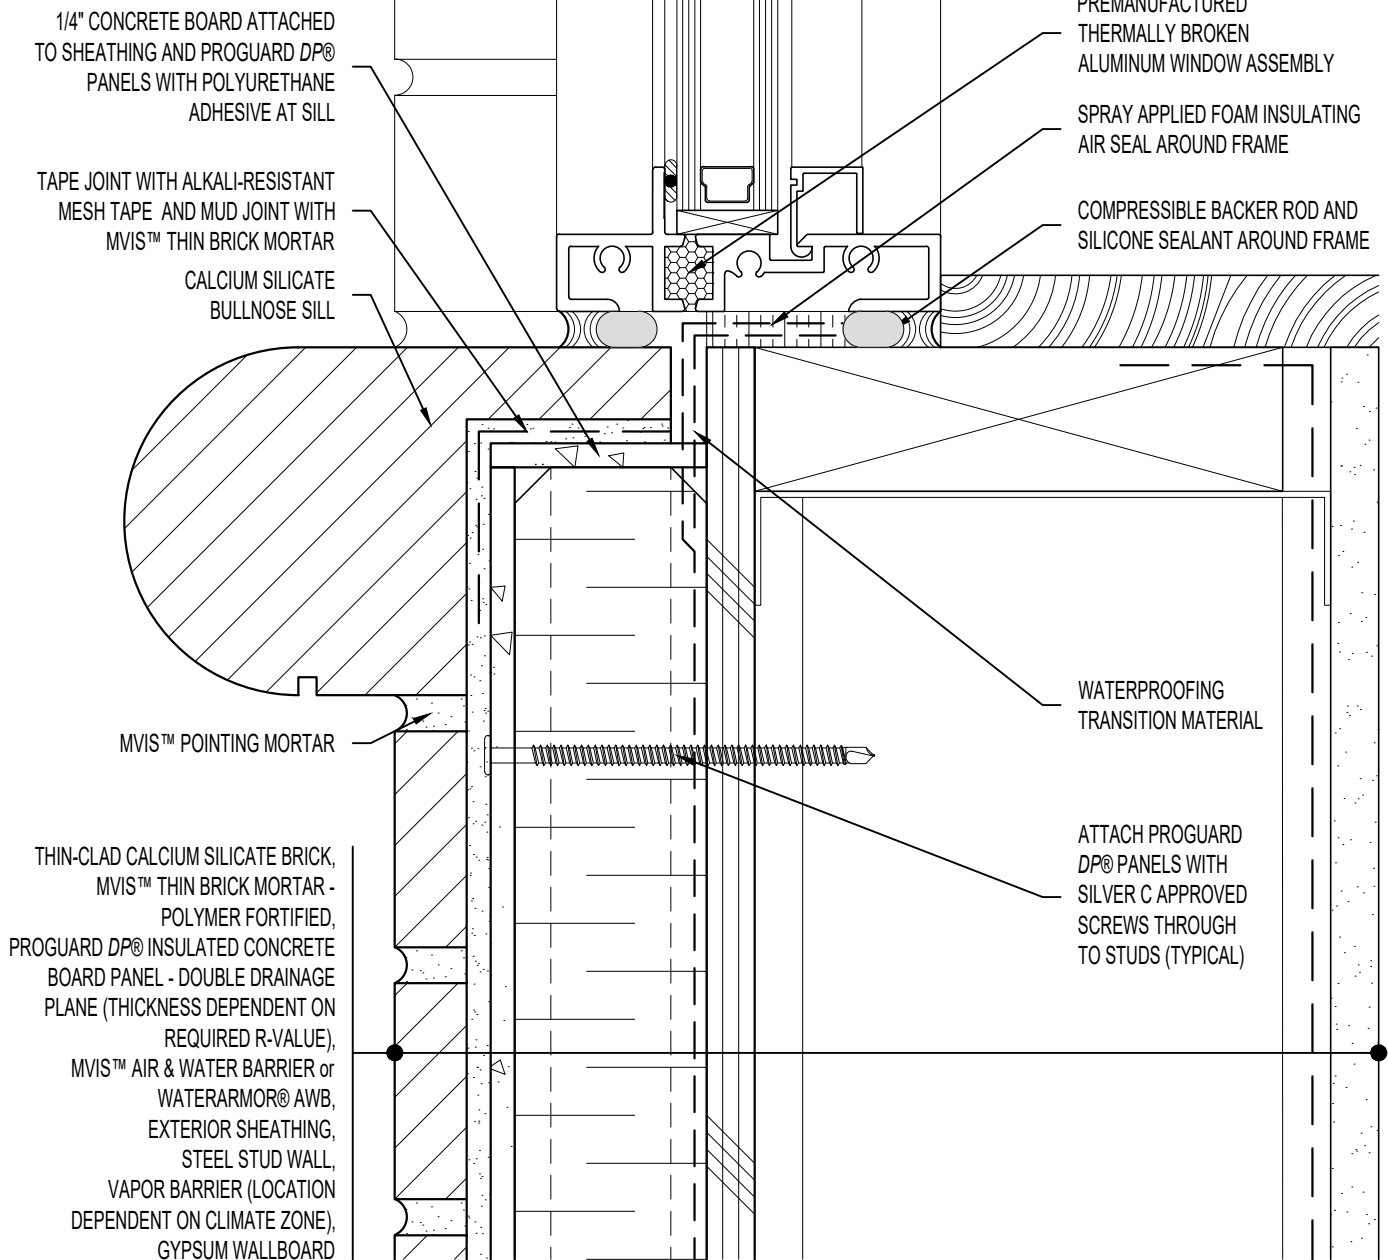
NOTE: REFER TO

WINDOW HEAD: SSETB-DP2SU031

WINDOW JAMB: SSETB-DP2SU041

ARCHITECT NOTE:

- DETAIL FOR SUPPORTED PROGUARD DP® - DOUBLE DRAINAGE PLANE PANELS.
- ENGINEER OF RECORD TO SELECT PROGUARD DP® SCREW SPACING USING NTA REPORT TRIG030116-28.

**ARRISCRAFT · CADD**

TITLE:

BULLNOSE WINDOW SILL -
RECESSED WINDOW

DETAIL No:

SSETB - DP2S

U024

DATE DRAWN:

02 Mar 2022

SCALE:

1-1/2"=1'-0"

DRAWN BY:

TRI