

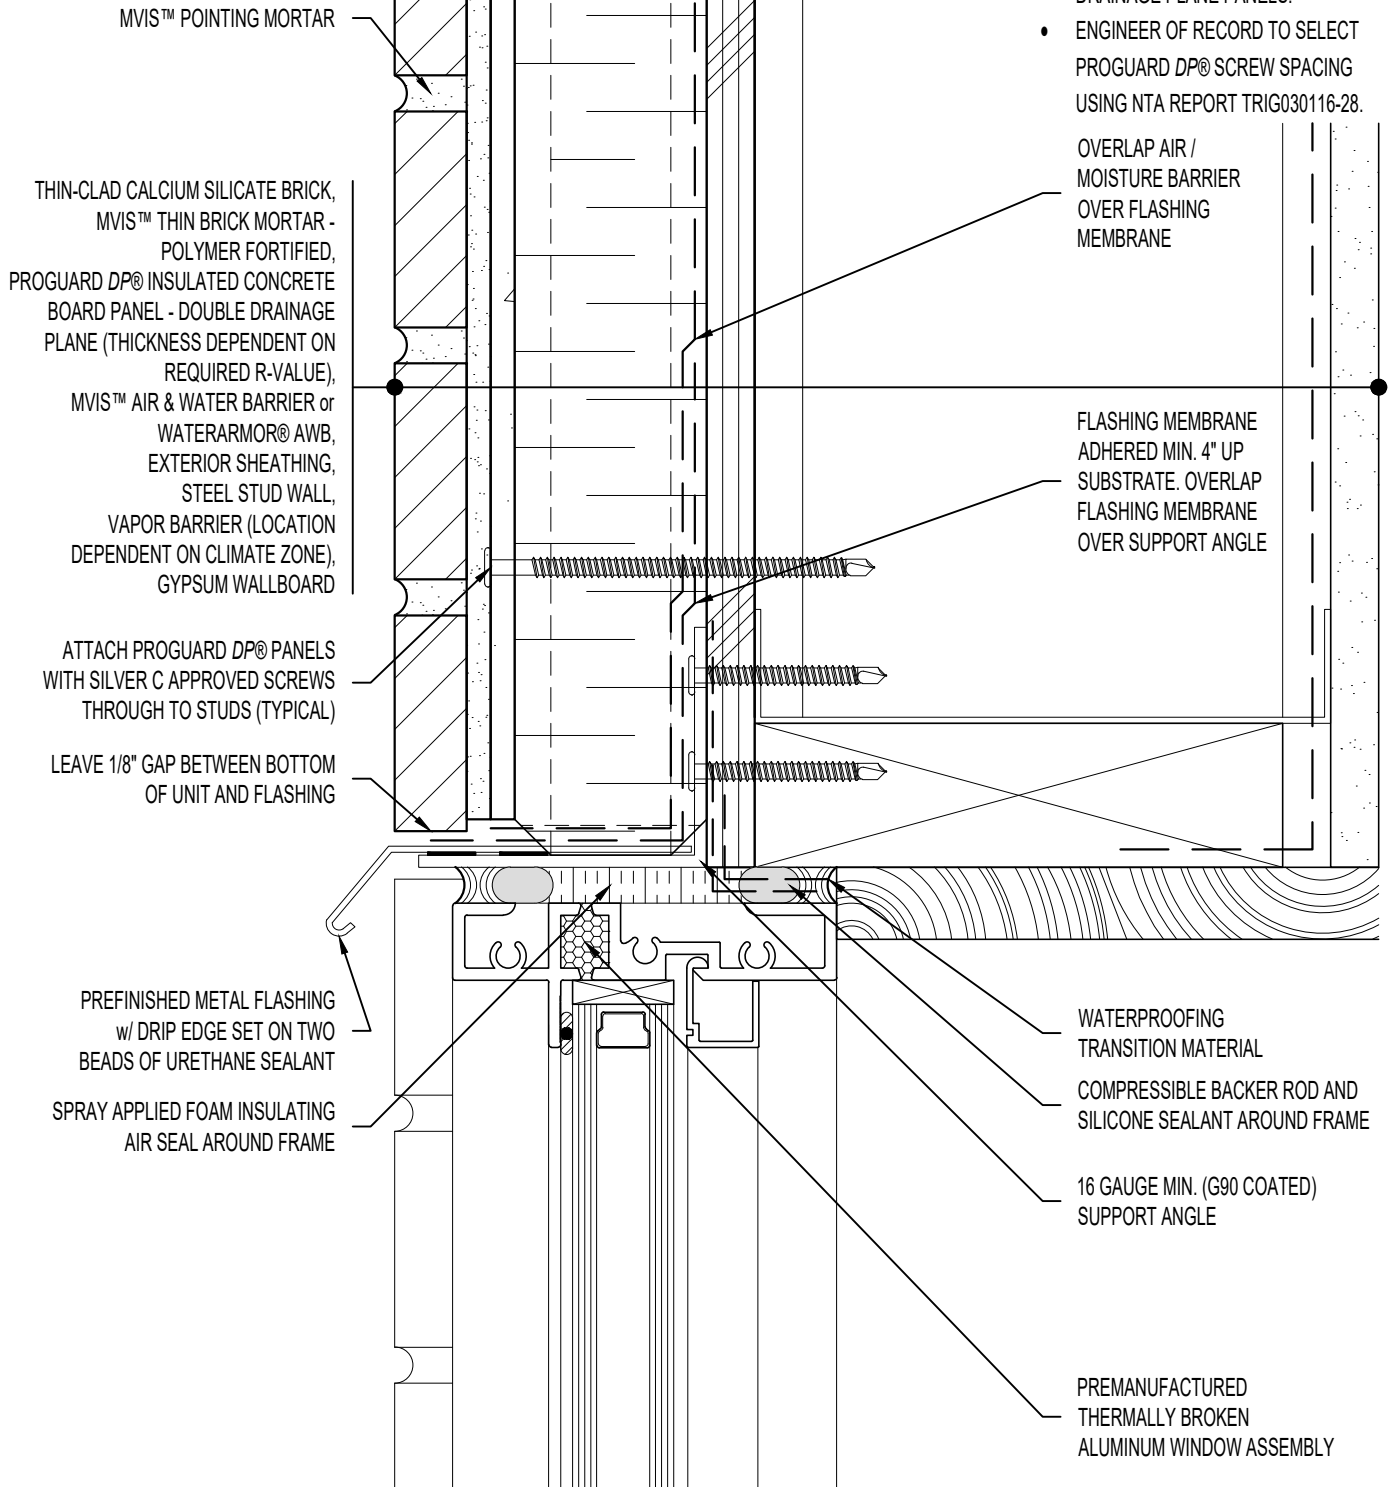
NOTE: REFER TO

WINDOW SILL: SSETB-DP2SU020-22

WINDOW JAMB: SSETB-DP2SU040

ARCHITECT NOTE:

- DETAIL FOR SUPPORTED PROGUARD DP® - DOUBLE DRAINAGE PLANE PANELS.
- ENGINEER OF RECORD TO SELECT PROGUARD DP® SCREW SPACING USING NTA REPORT TRIG030116-28.

**ARRISCRAFT-CADD**

TITLE:

WINDOW HEAD

DETAIL No:

SSETB - DP2S

U030

DATE DRAWN:

02 Mar 2022

SCALE:

1-1/2"=1'-0"

DRAWN BY:

TRI