


NOTE: REFER TO

WINDOW SILL: SSETB-DP2SU026-28

WINDOW HEAD: SSETB-DP2SU032

ARCHITECT NOTE:

- DETAIL FOR SUPPORTED PROGUARD DP® - DOUBLE DRAINAGE PLANE PANELS.
- ENGINEER OF RECORD TO SELECT PROGUARD DP® SCREW SPACING USING NTA REPORT TRIG030116-28.

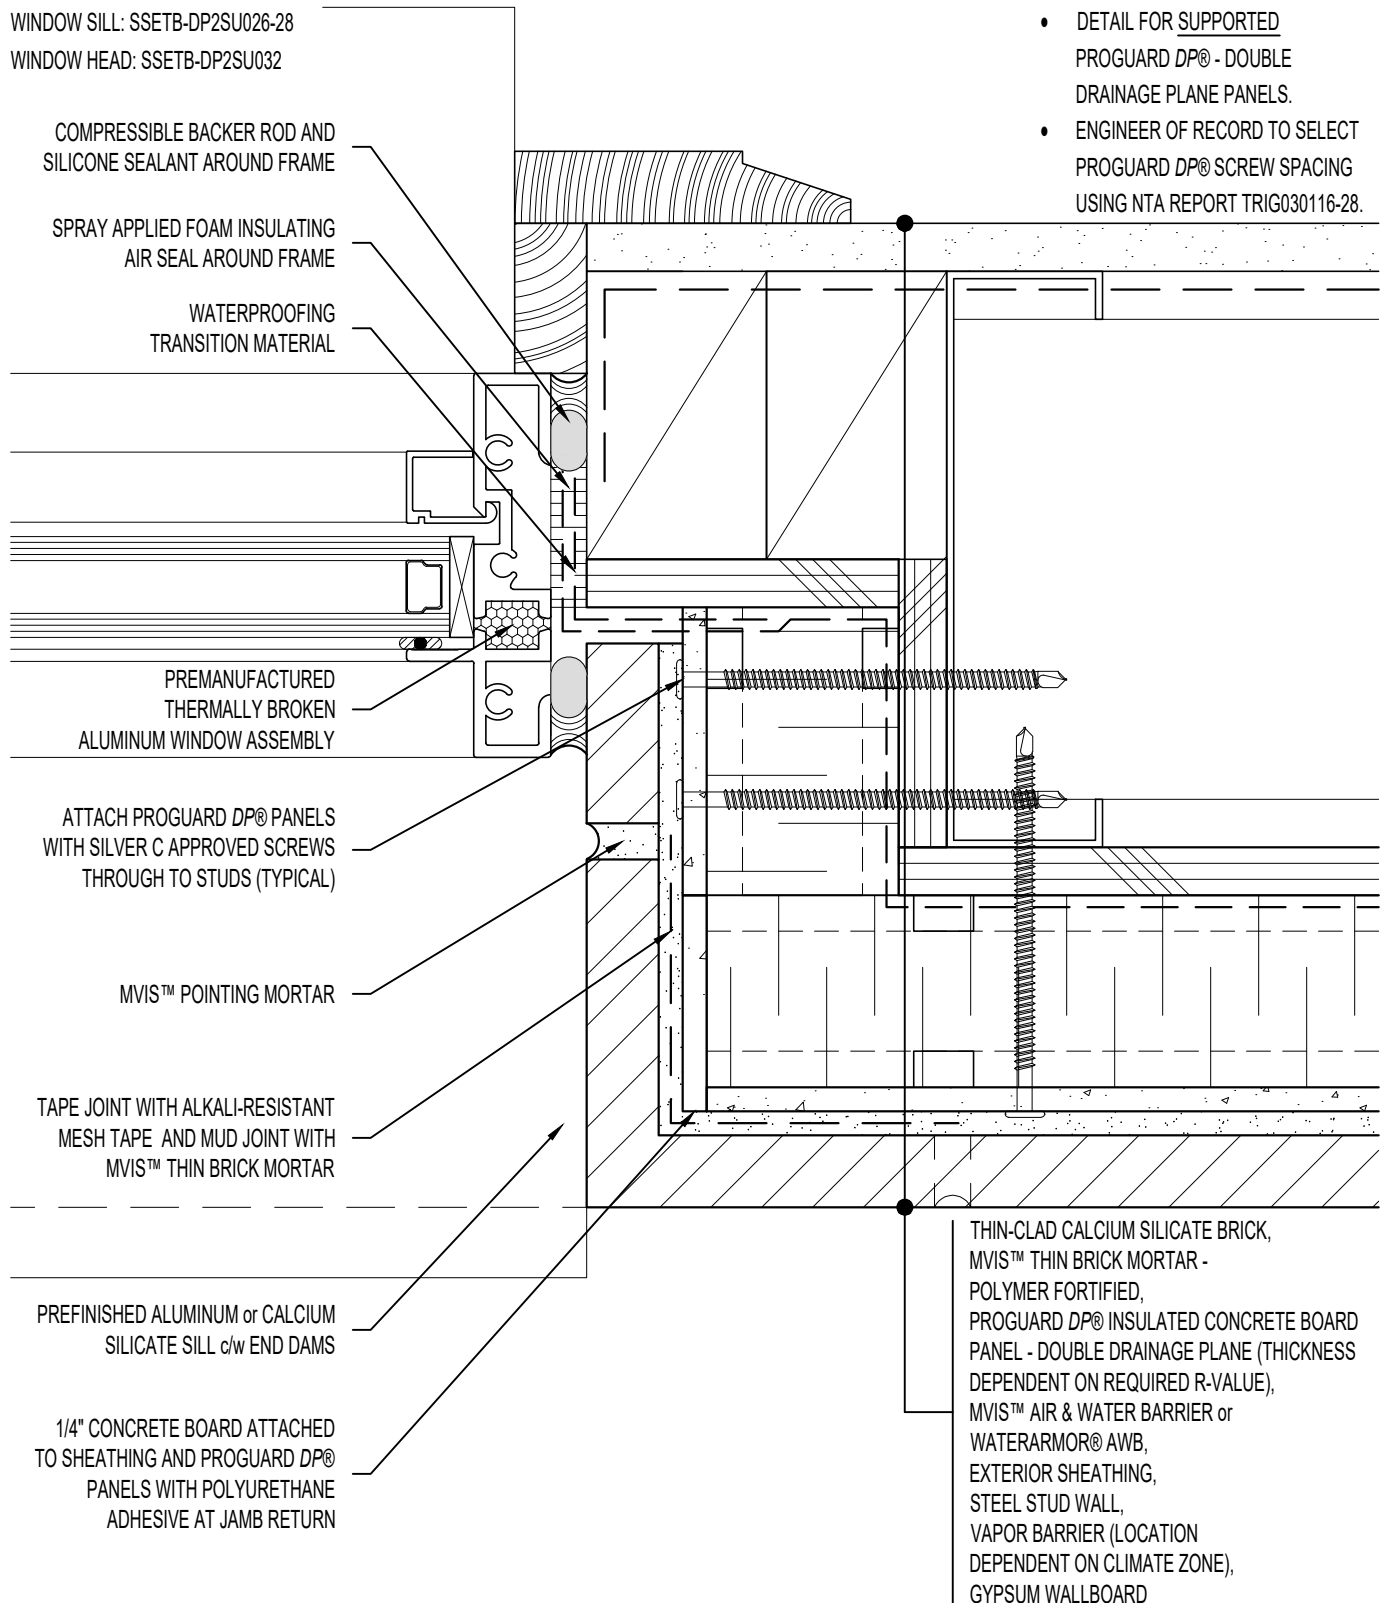

ARRISCRAFT·CADD

TITLE:
WINDOW JAMB - END RETURN
BRICK UNIT DEEP (PLAN VIEW)

DETAIL No:

SSETB - DP2S

U042

DATE DRAWN:

02 Mar 2022

SCALE:

1-1/2"=1'-0"

DRAWN BY:

TRI