

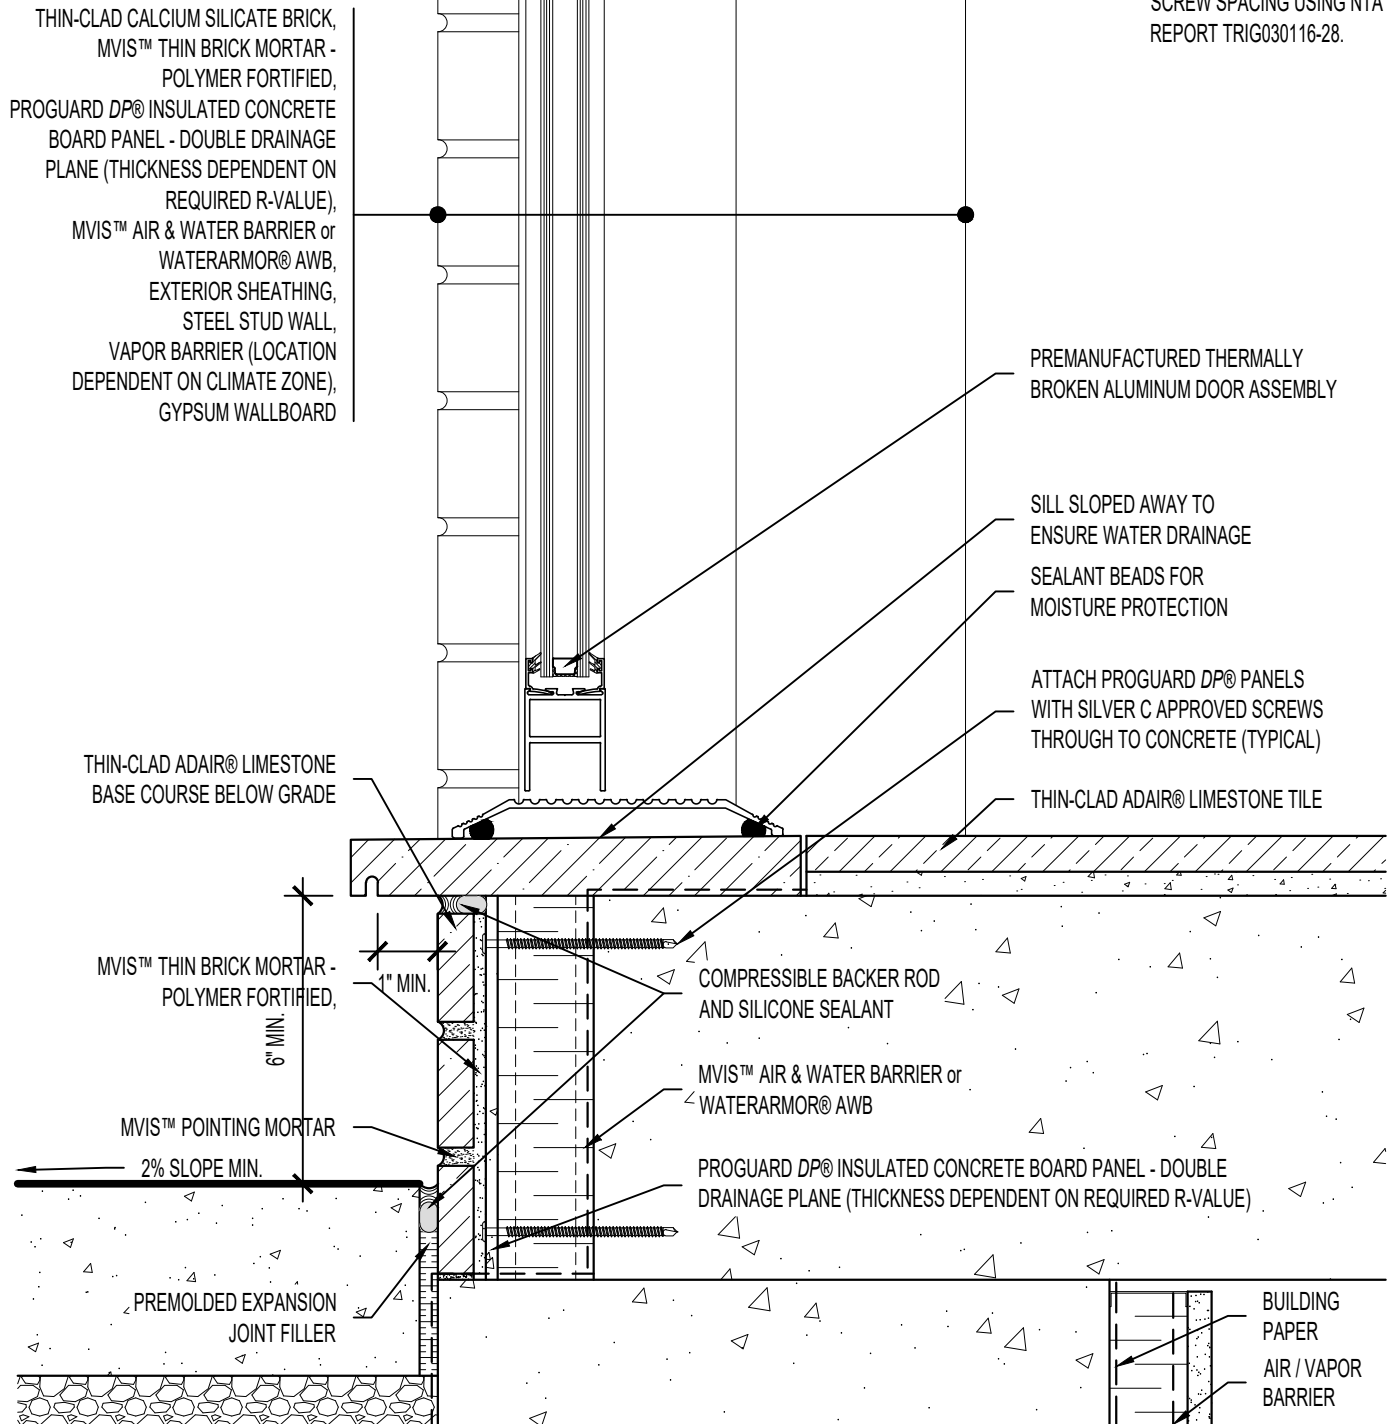
NOTE: REFER TO

DOOR HEAD: SSETB-DP2SU061

DOOR JAMB: SSETB-DP2SU071

ARCHITECT NOTE:

- DETAIL FOR SUPPORTED PROGUARD DP® - DOUBLE DRAINAGE PLANE PANELS.
- ENGINEER OF RECORD TO SELECT PROGUARD DP® SCREW SPACING USING NTA REPORT TRIG030116-28.

**ARRISCRAFT · CADD**

TITLE: THRESHOLD OF DOOR WITH
ADAIR® LIMESTONE BASE COURSE -
RECESSED DOOR

DETAIL No:

SSETB - DP2S

U051

DATE DRAWN:

02 Mar 2022

SCALE:

3"=1'-0"

DRAWN BY:

TRI