

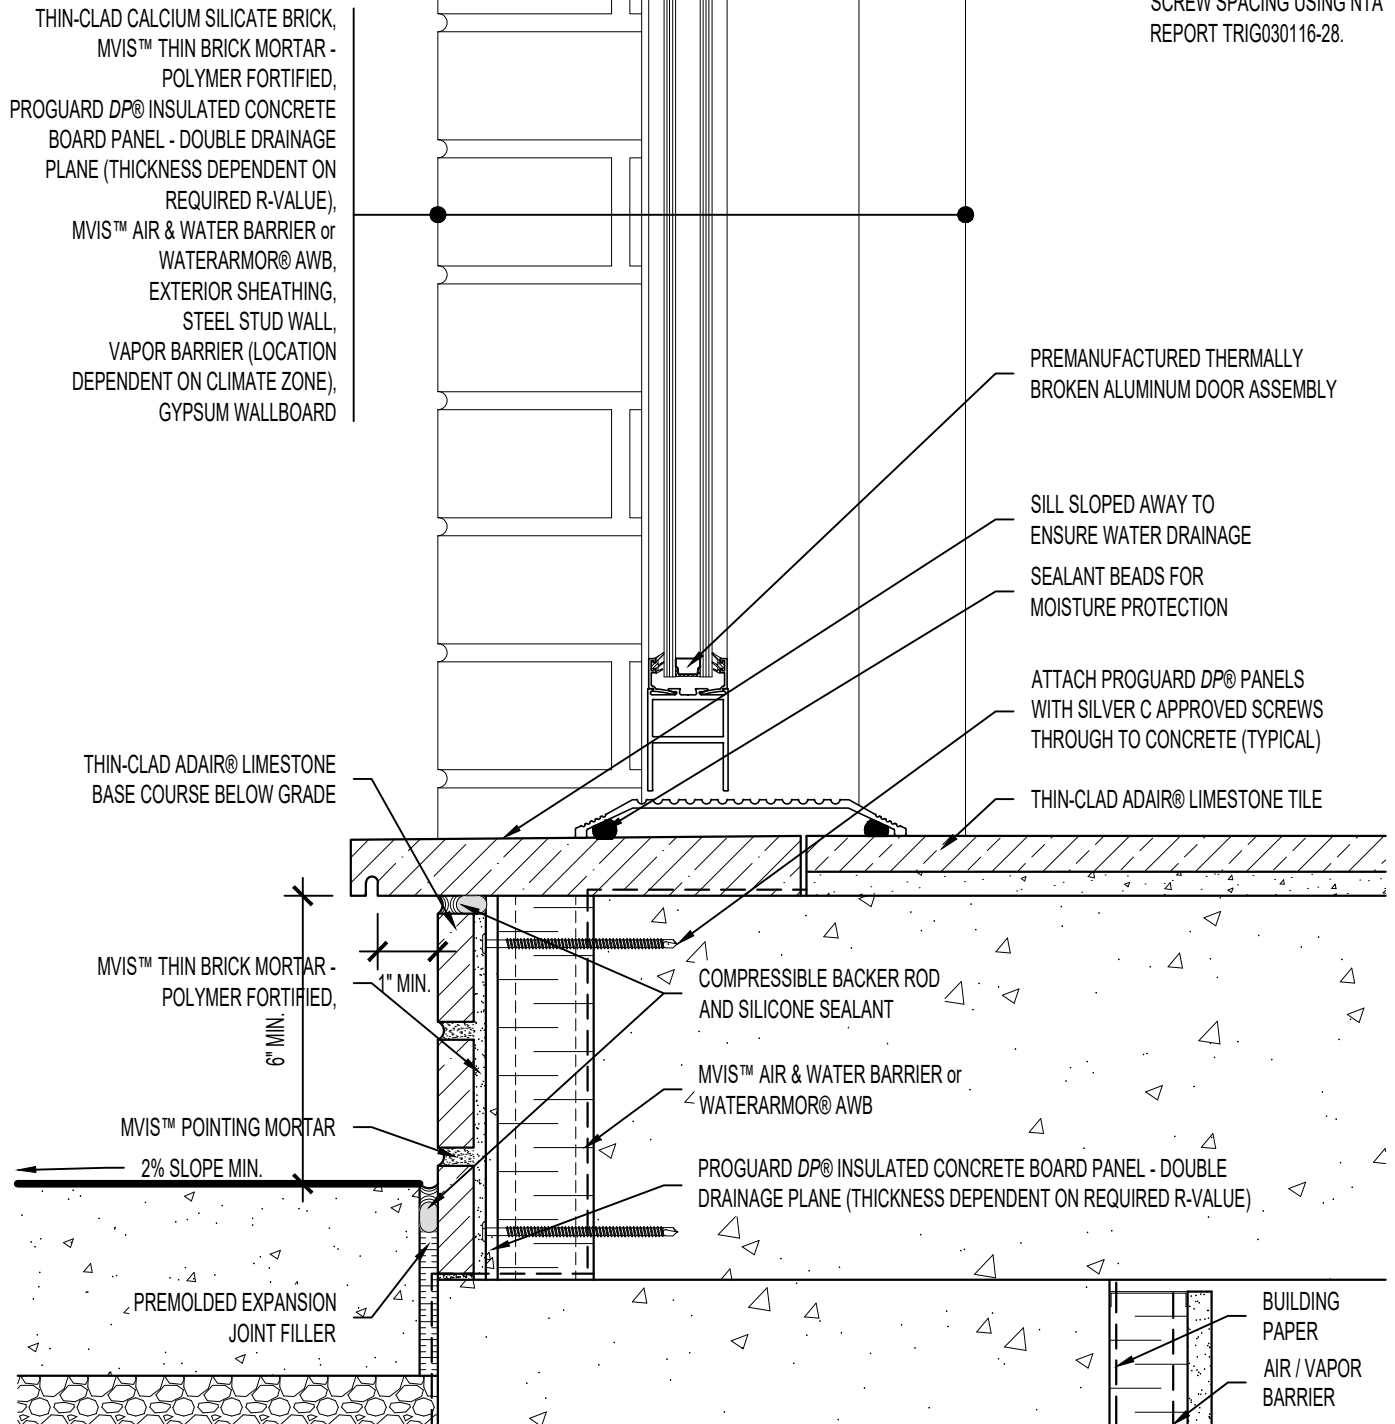
**NOTE:** REFER TO

DOOR HEAD: SSETB-DP2SU062

DOOR JAMB: SSETB-DP2SU072-74

**ARCHITECT NOTE:**

- DETAIL FOR SUPPORTED PROGUARD DP® - DOUBLE DRAINAGE PLANE PANELS.
- ENGINEER OF RECORD TO SELECT PROGUARD DP® SCREW SPACING USING NTA REPORT TRIG030116-28.

**ARRISCRAFT · CADD**

DETAIL No:

SSETB - DP2S

TITLE: THRESHOLD OF DOOR WITH  
ADAIR® LIMESTONE BASE COURSE -  
DEEP RECESSED DOOR

**U052**

DATE DRAWN:

02 Mar 2022

SCALE:

3"=1'-0"

DRAWN BY:

TRI