


NOTE: REFER TO

DOOR THRESHOLD: SSETB-DP2SU051

DOOR HEAD: SSETB-DP2SU061

ARCHITECT NOTE:

- DETAIL FOR SUPPORTED PROGUARD DP® - DOUBLE DRAINAGE PLANE PANELS.
- ENGINEER OF RECORD TO SELECT PROGUARD DP® SCREW SPACING USING NTA REPORT TRIG030116-28.

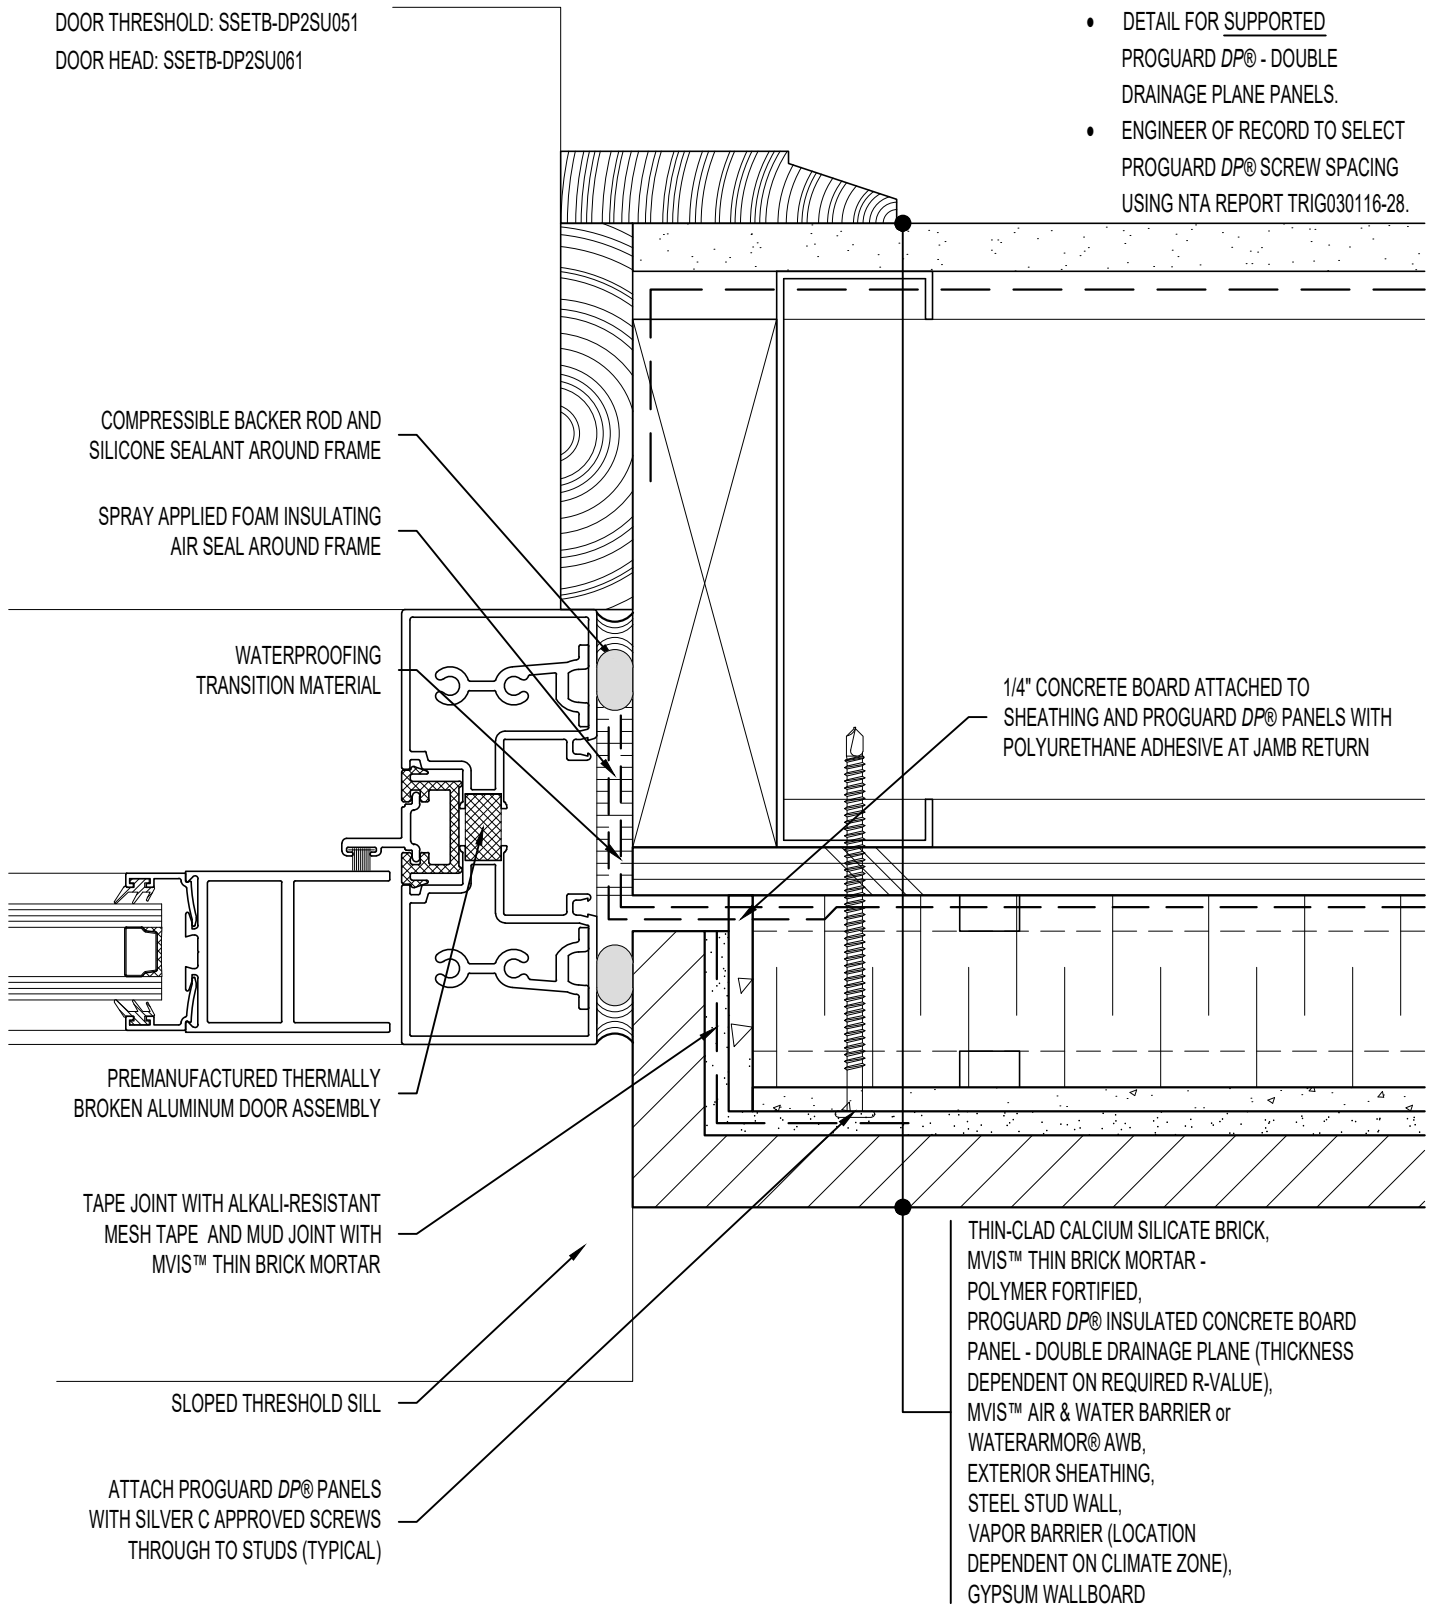

ARRISCRAFT · CADD

TITLE:

DOOR JAMB - RECESSED
DOOR (PLAN VIEW)

DETAIL No:

SSETB - DP2S

U071

DATE DRAWN:

02 Mar 2022

SCALE:

1-1/2"=1'-0"

DRAWN BY:

TRI