


## ARCHITECT NOTE:

- DETAIL FOR SUPPORTED PROGUARD DP® - DOUBLE DRAINAGE PLANE PANELS.
- ENGINEER OF RECORD TO SELECT PROGUARD DP® SCREW SPACING USING NTA REPORT TRIG030116-28.

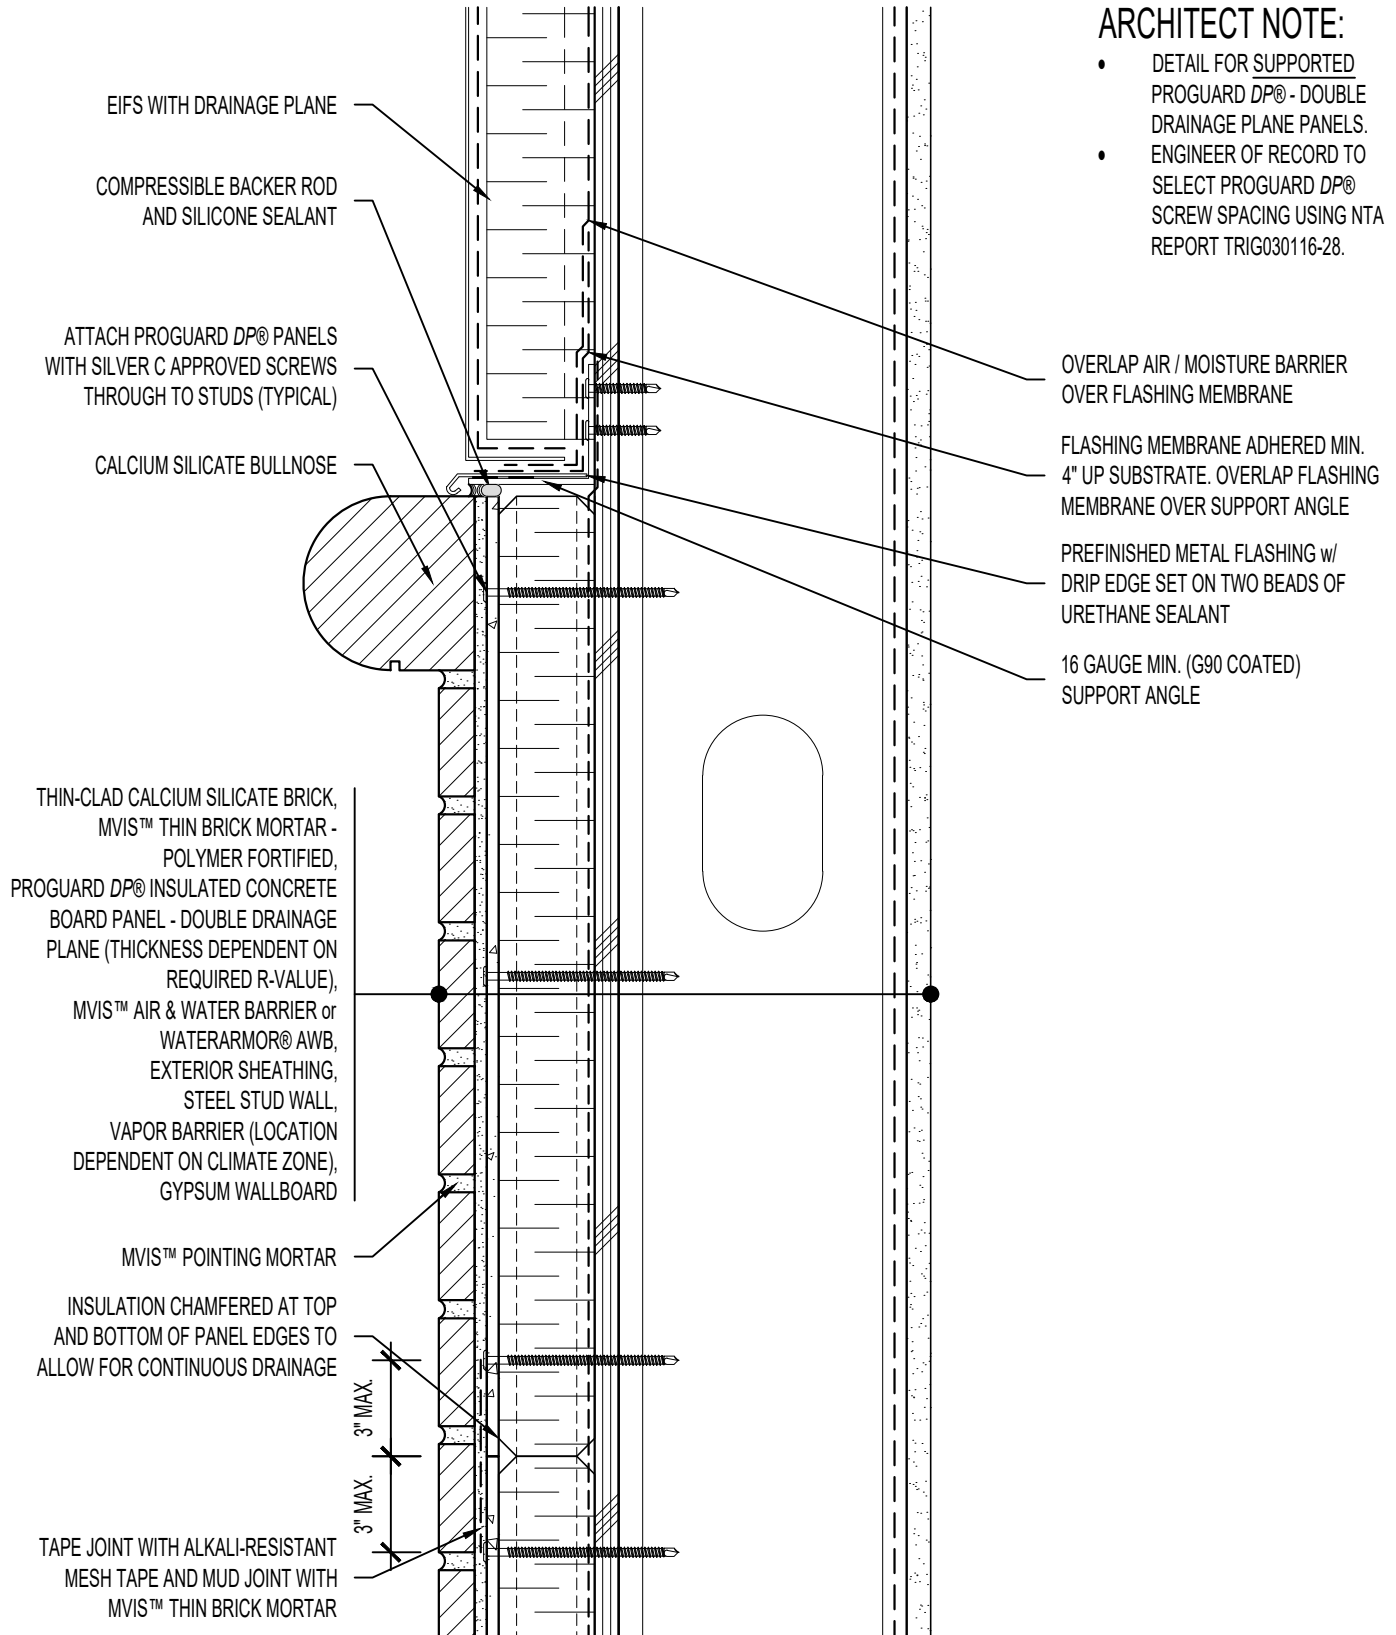

**ARRISCRAFT · CADD**

TITLE: EIFS / CALCIUM SILICATE BRICK  
TRANSITION (BULLNOSE)

DETAIL No:

SSETB - DP2S

**U104**

DATE DRAWN:

02 Mar 2022

SCALE:

3"=1'-0"

DRAWN BY:

TRI