


ARCHITECT NOTE:

- DETAIL FOR SUPPORTED PROGUARD DP® - DOUBLE DRAINAGE PLANE PANELS.
- ENGINEER OF RECORD TO SELECT PROGUARD DP® SCREW SPACING USING NTA REPORT TRIG030116-28.

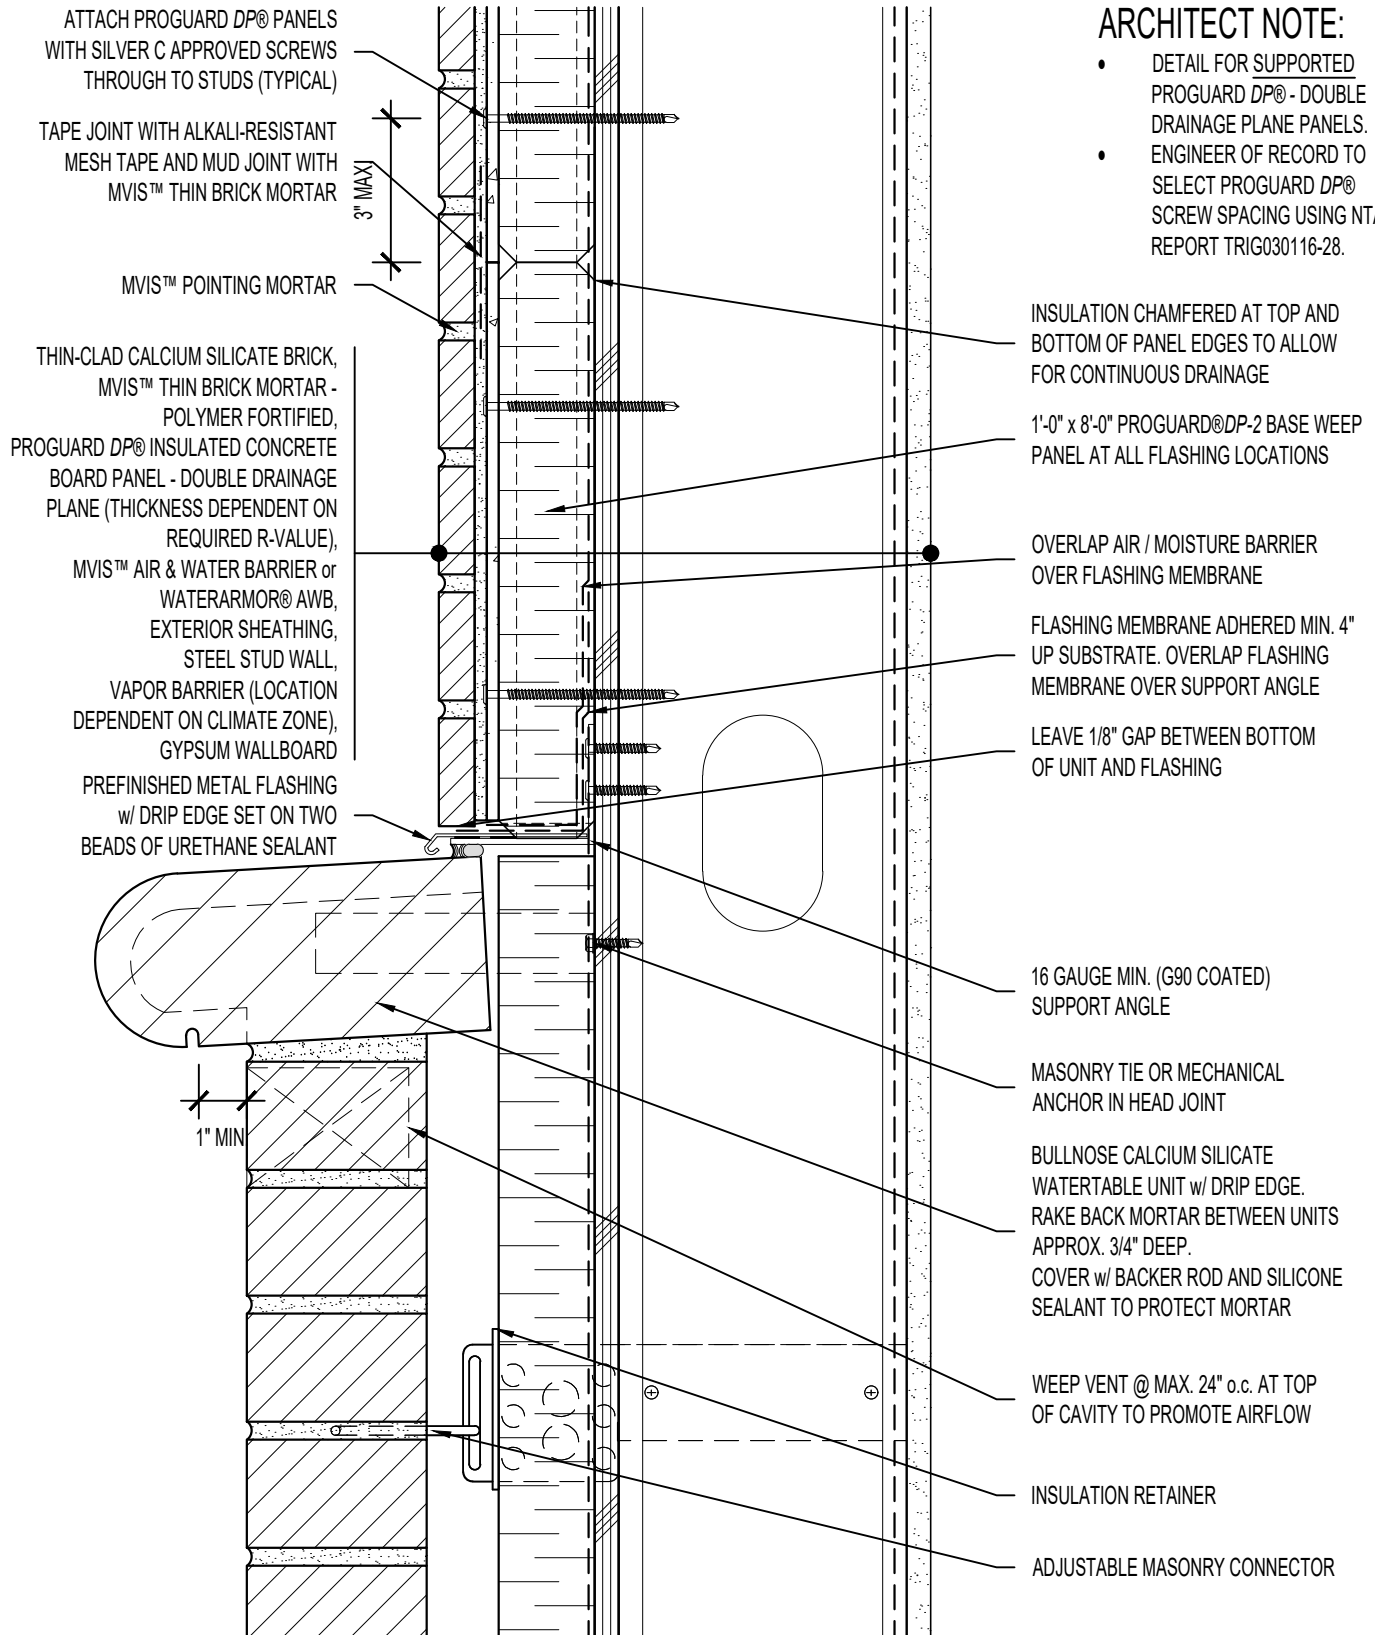

ARRISCRAFT · CADD

TITLE: FULL-BED / THIN ADHERED
CALCIUM SILICATE TRANSITION
(BULLNOSE WATERTABLE)

DETAIL No:

SSETB - DP2S

U108

DATE DRAWN:
02 Mar 2022

SCALE:
3"=1'-0"

DRAWN BY:
TRI